


2019-372B
20-12-2019

3D View

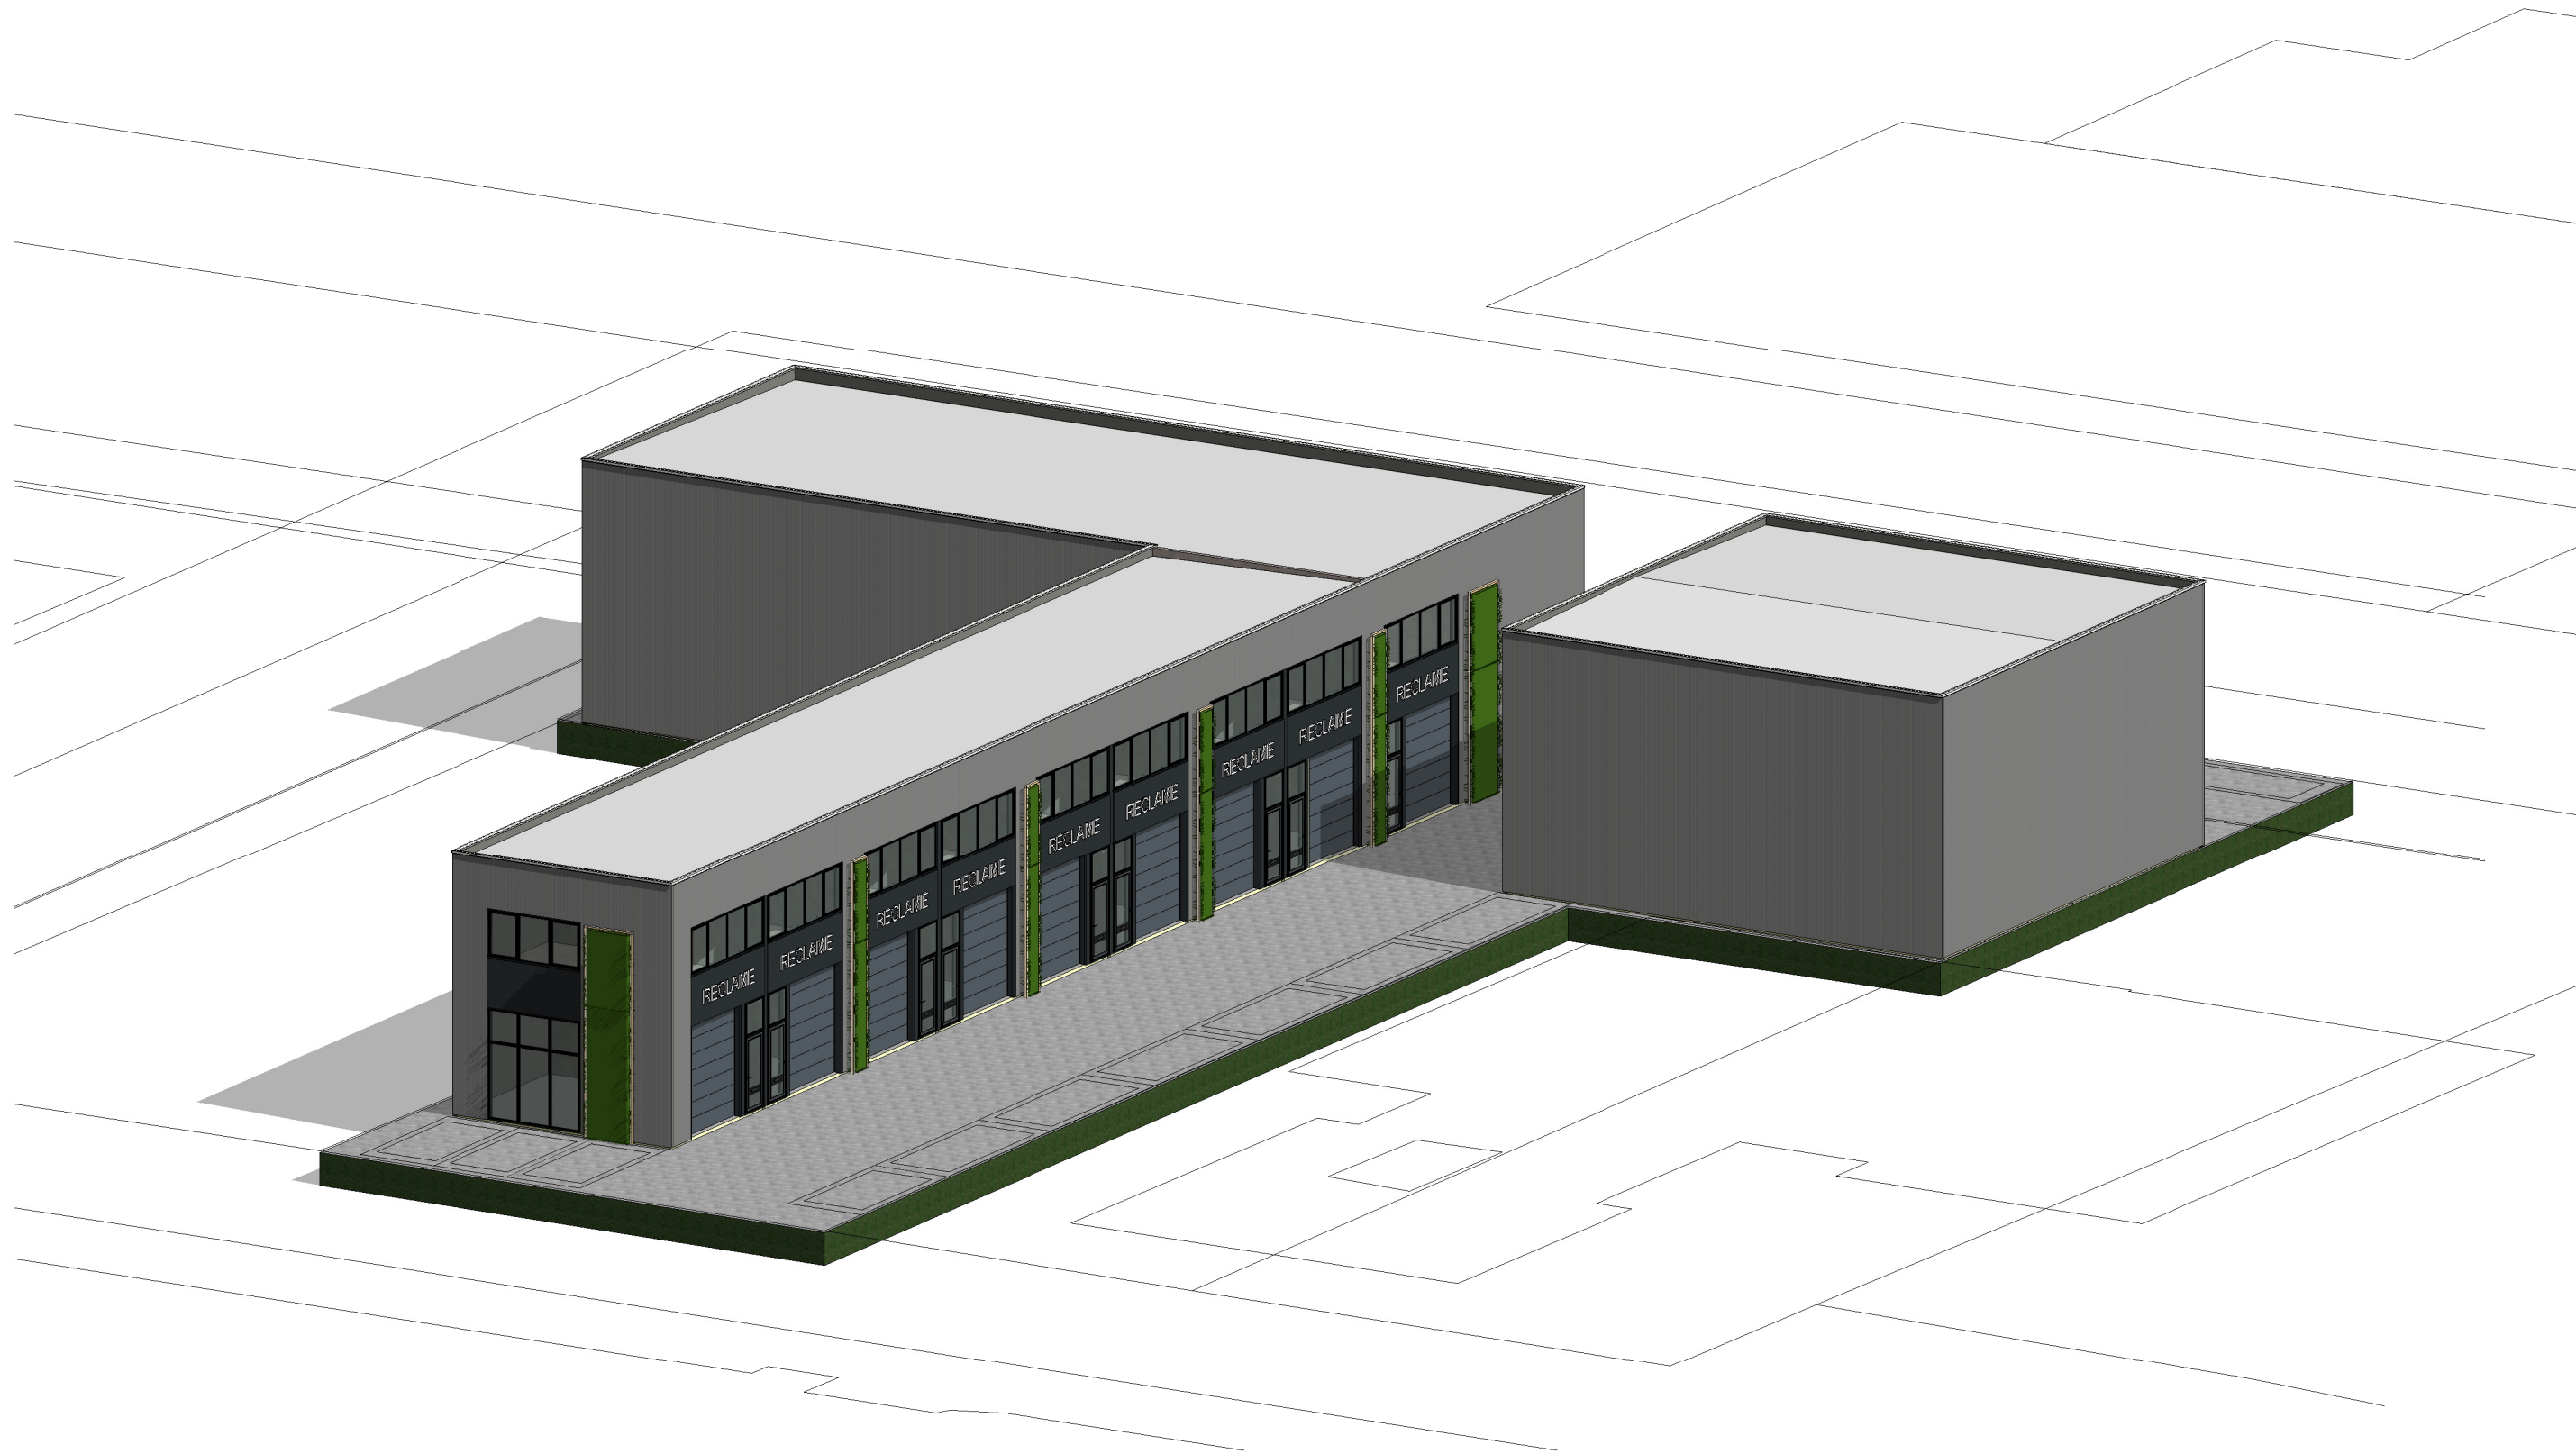




2019-372B
20-12-2019

3D View



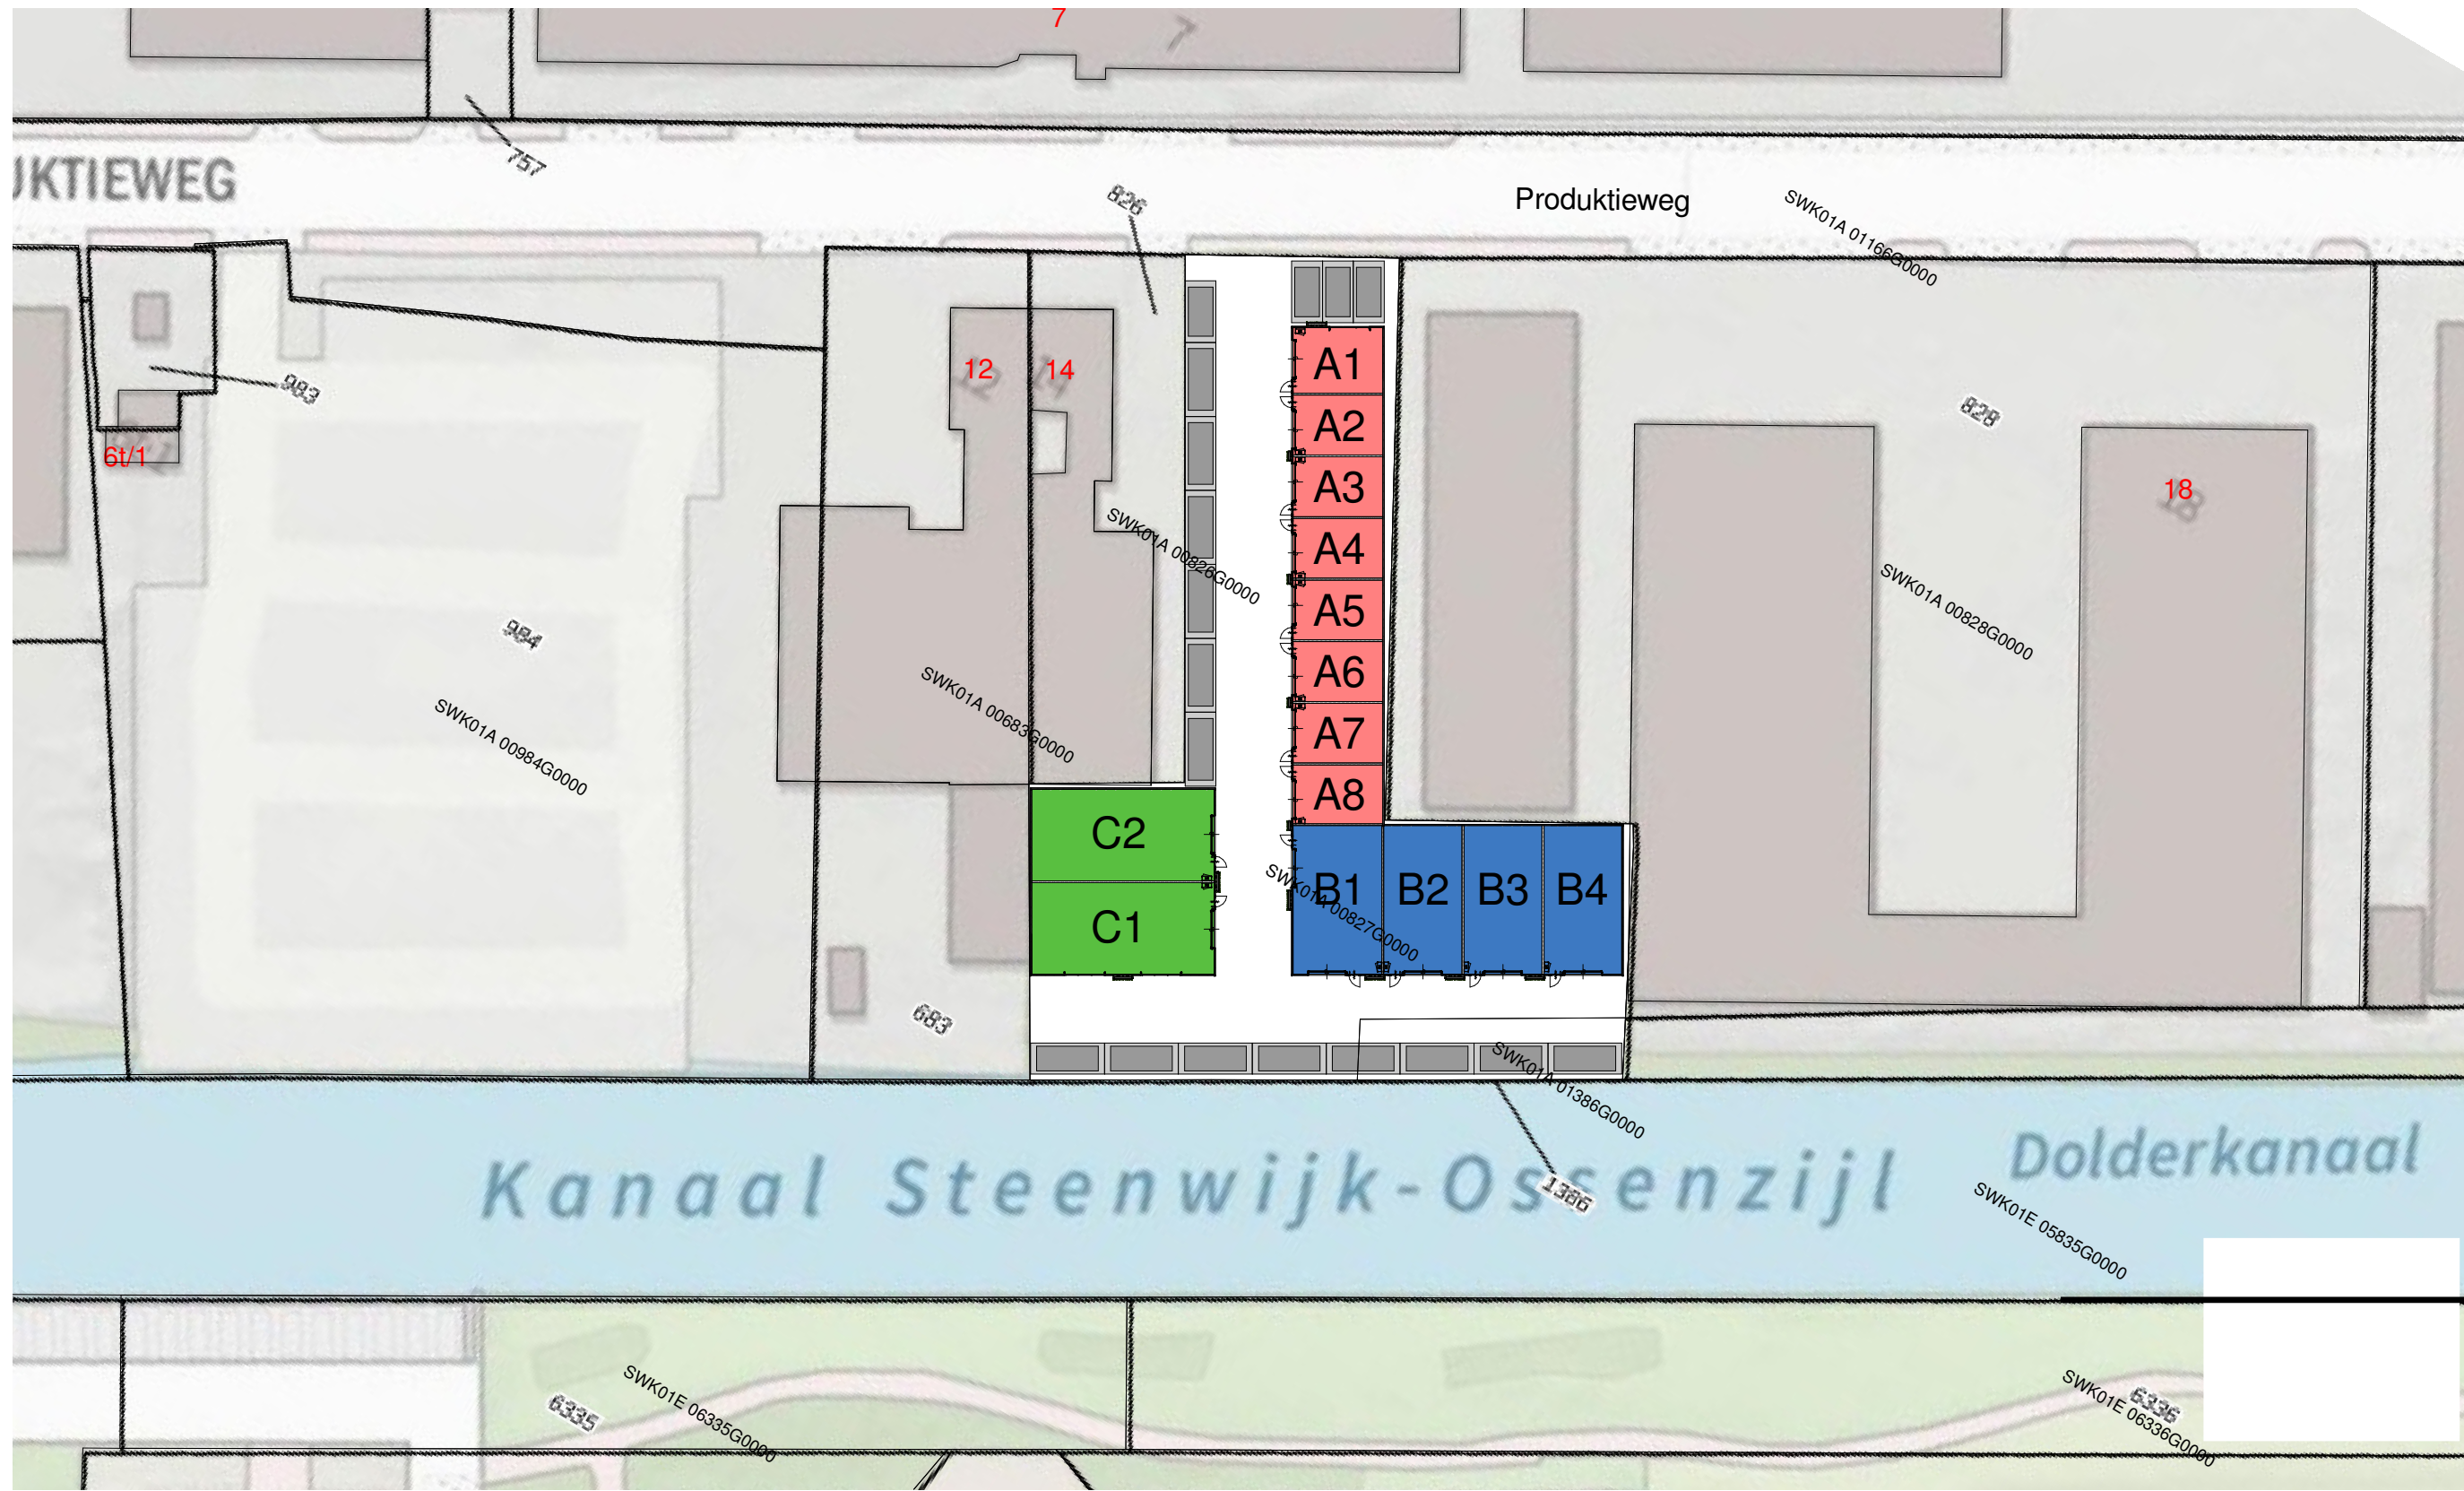

2019-372B
20-12-2019

Situatie
Schaal 1 : 500



A.G.B.
VAN
DIJK

166G0000

12 14


SWK01A 00826G0000

SWK01A 00683G0000

SWK01A 00827G0000

SWK01A 00827G0000


SWK01A 00827G0000

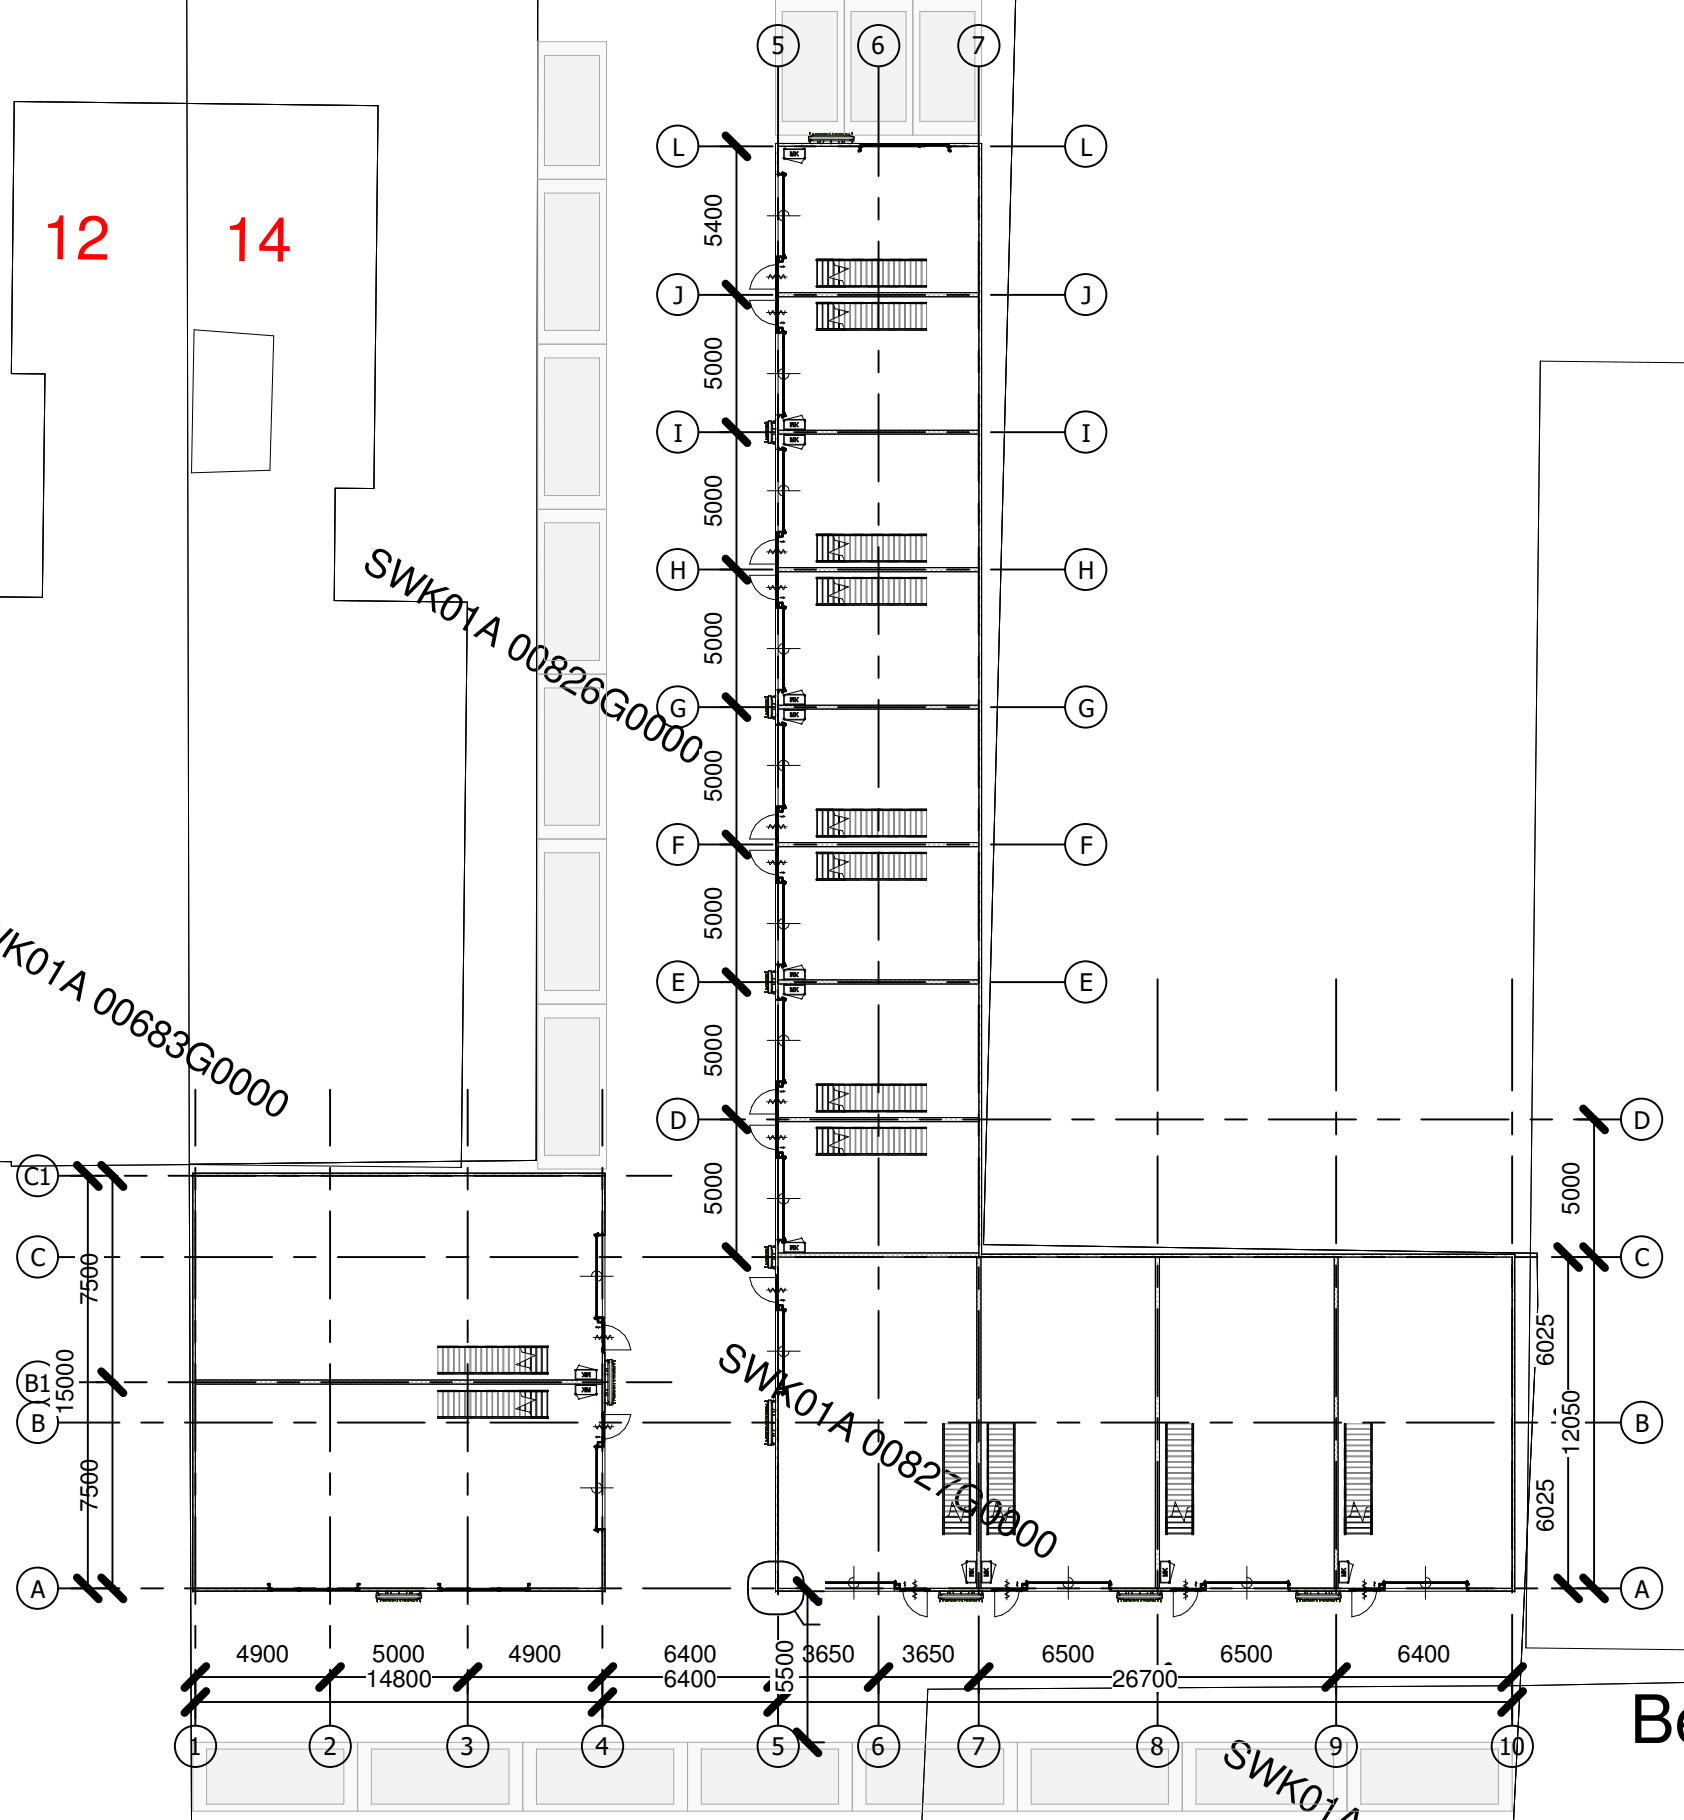

2019-372B
20-12-2019

Begane grond
Schaal 1 : 250




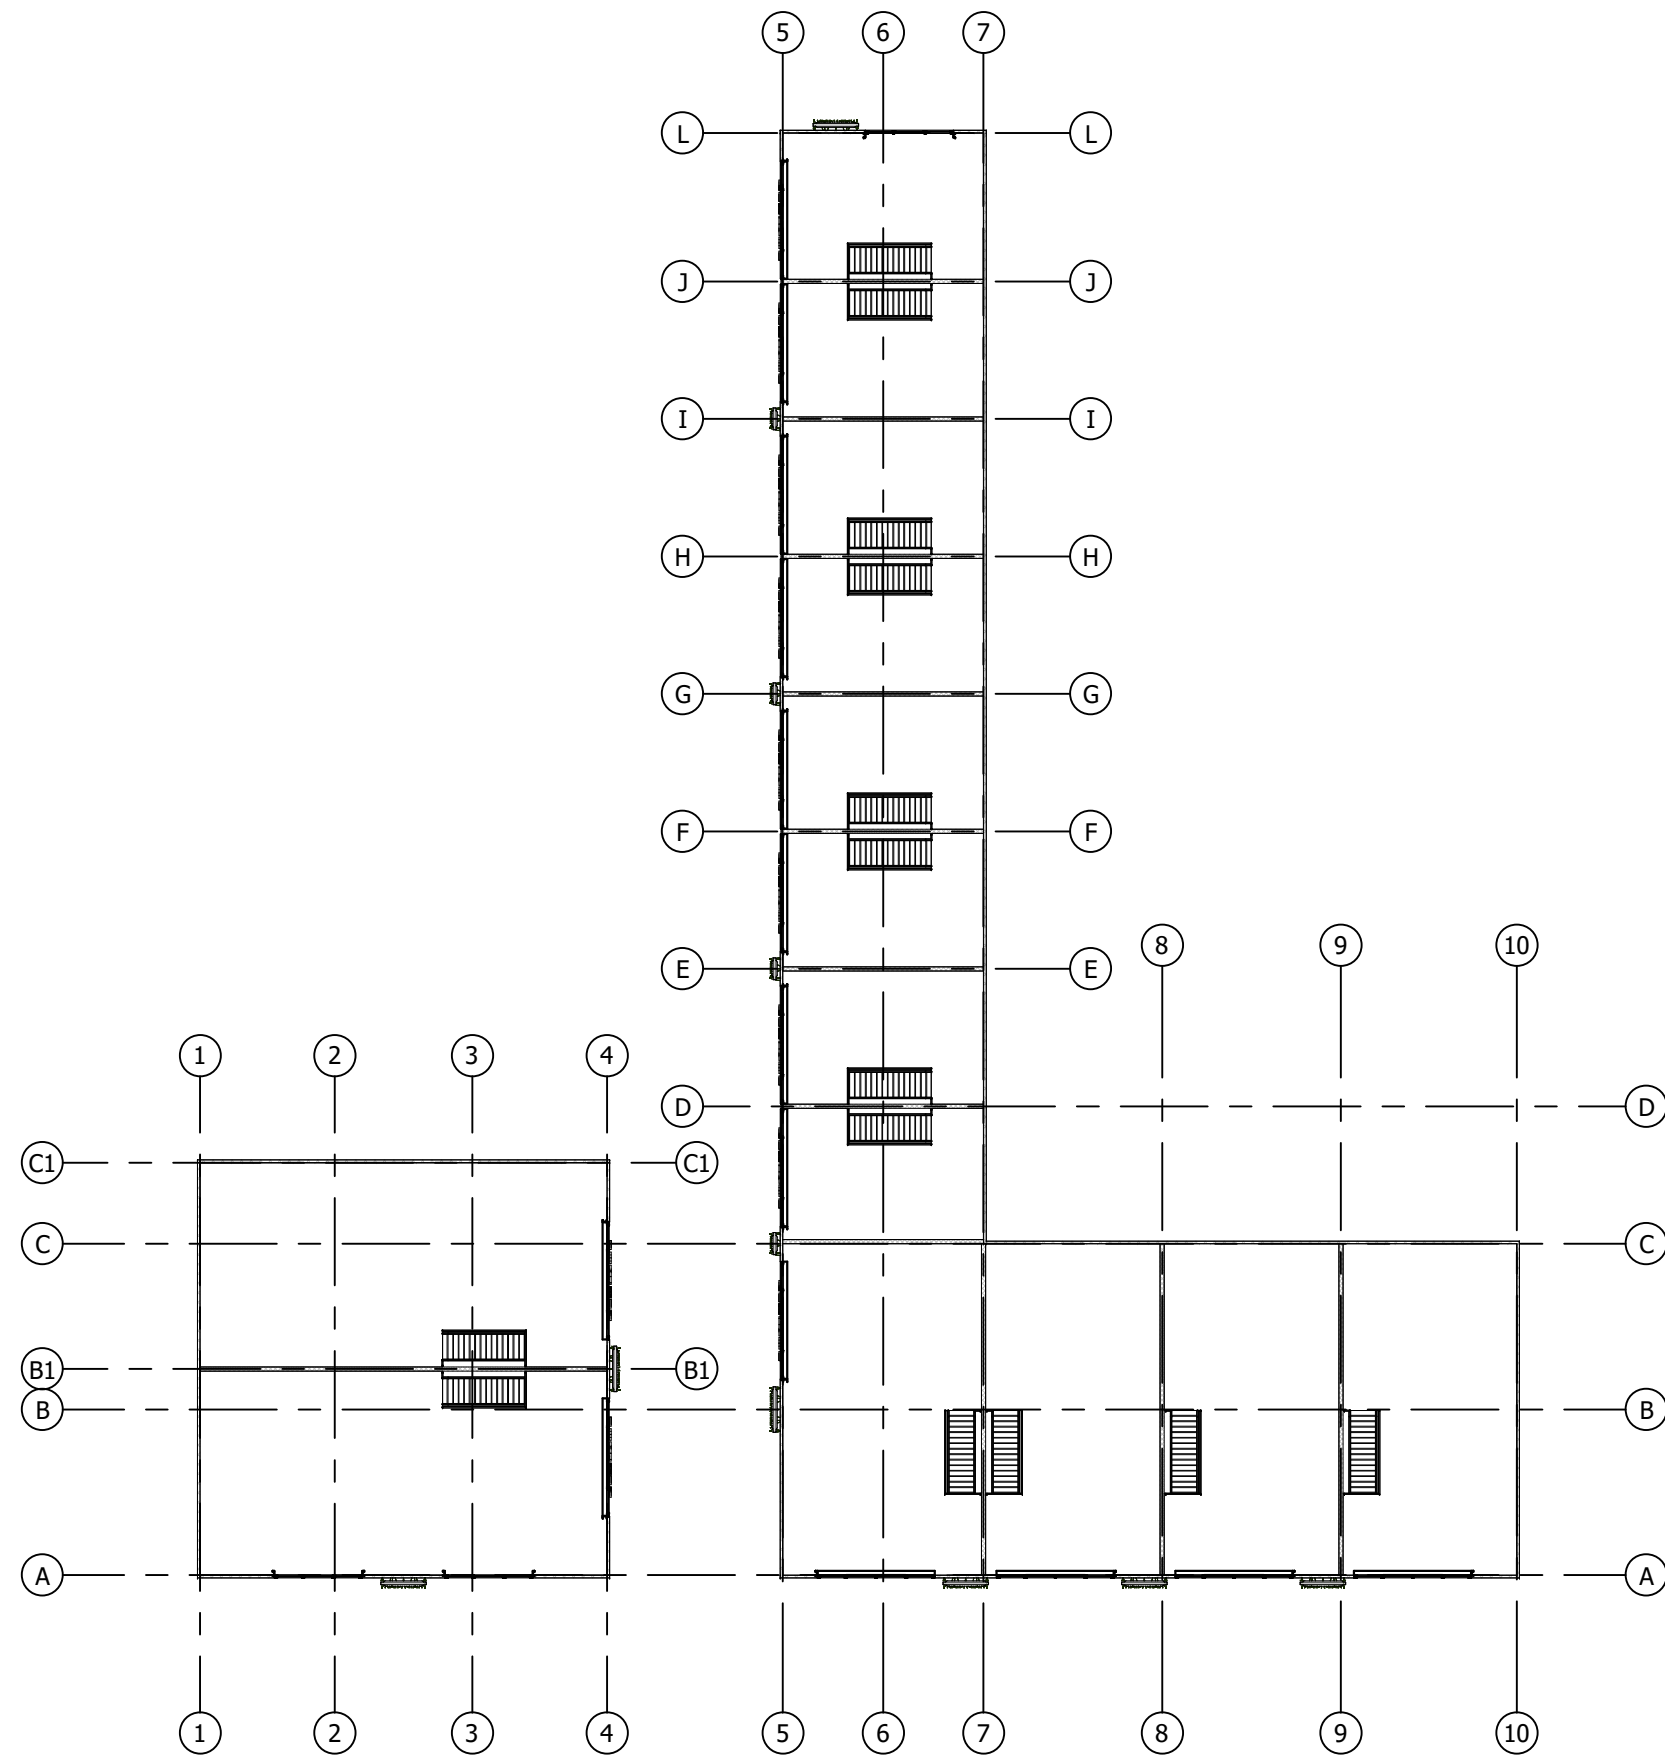

2019-372B
20-12-2019

Verdieping
Schaal 1 : 250



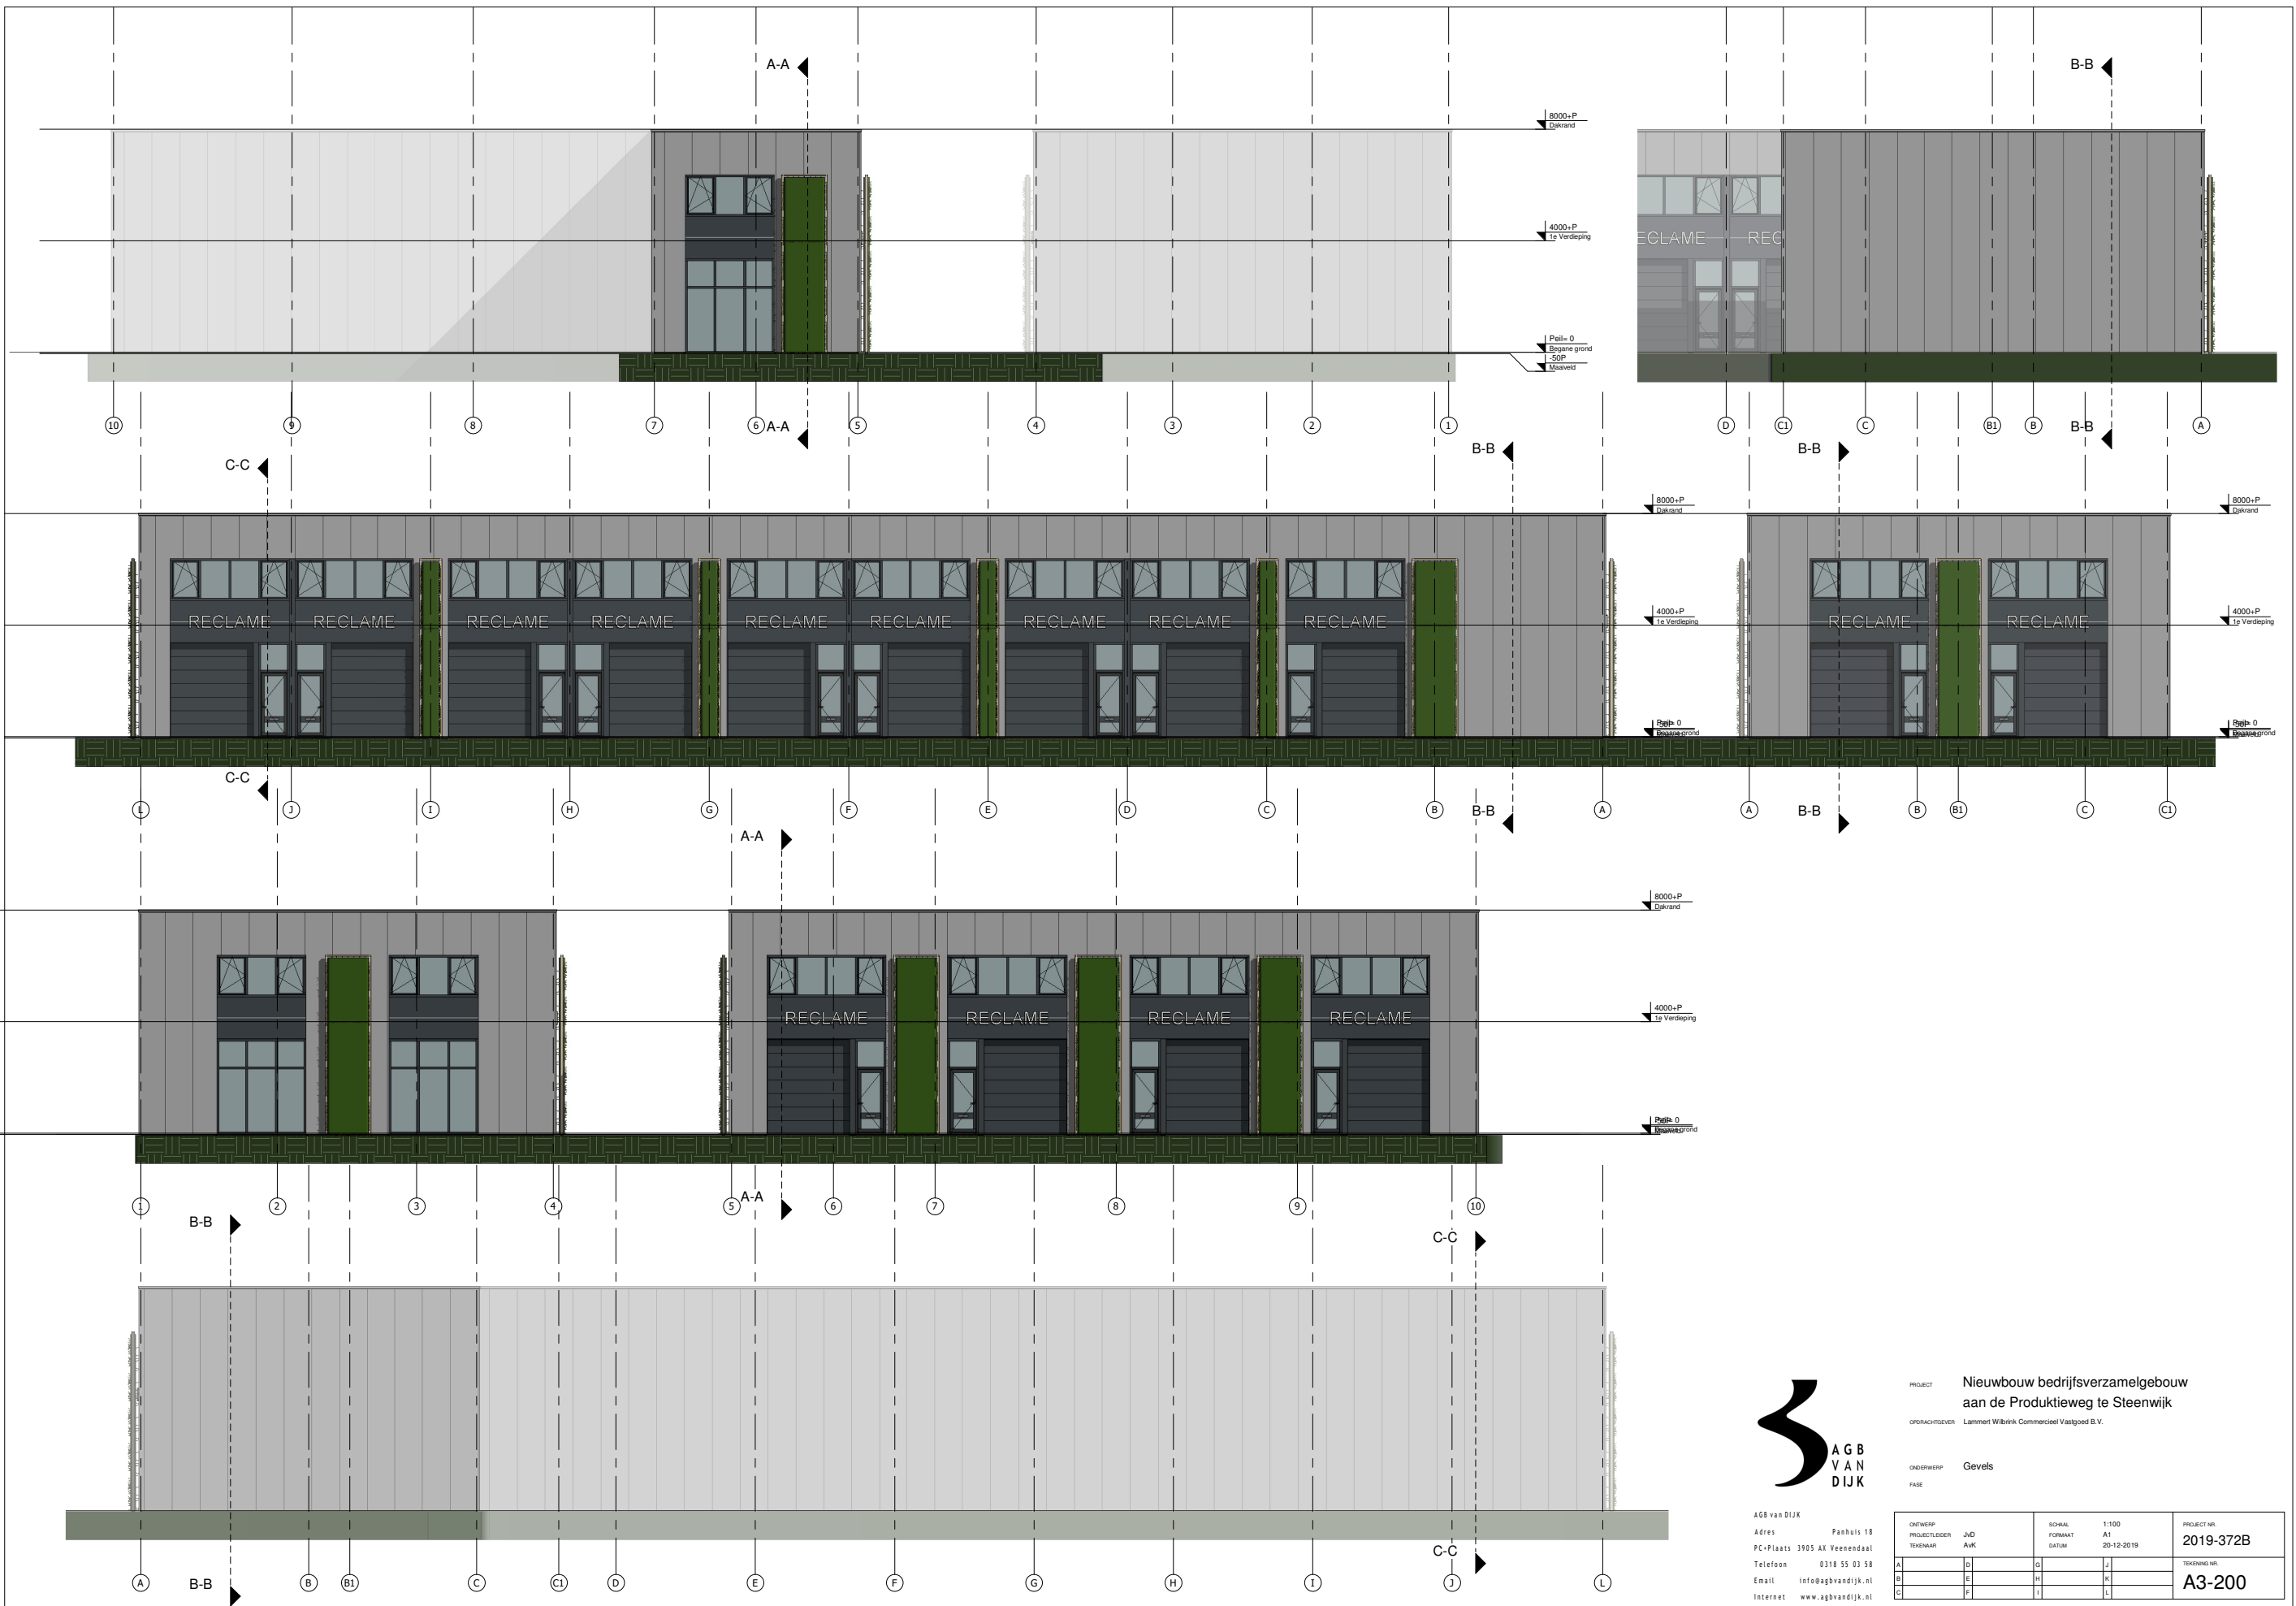

**AGB
VAN
DIJK**
 AGB van DIJK
 Adres Panhuis 18
 PC-Plaats 3905 AX Veenendaal
 Telefoon 0318 55 03 58
 Email info@agbvandijk.nl
 Internet www.agbvandijk.nl

PROJECT Nieuwbouw bedrijfsverzamelgebouw
 aan de Produktieweg te Steenwijk
 OPDRACHTGEVER Lammert Wilbrink Commercieel Vastgoed B.V.

ONDERWERP Gevels
 FASE

ONTWERP	JVD	SCHAAL	1:100	PROJECT NR.	2019-372B
PROJECTLEIDER	AvK	FORMAT	A1	TEKENING NR.	A3-200
TEKENAAR		DATE	20-12-2019		
A	D	G	J		
B	E	H	K		
C	F	I	L		